


BACKYARD TERRACE AND PLANTING

SCALE 1.0 IN = 10.0 FT N ^

composite deck
with 6" posts and metal Deckorator Baroque Balusters
405 sq ft

LAWN

future landing
248 sq ft

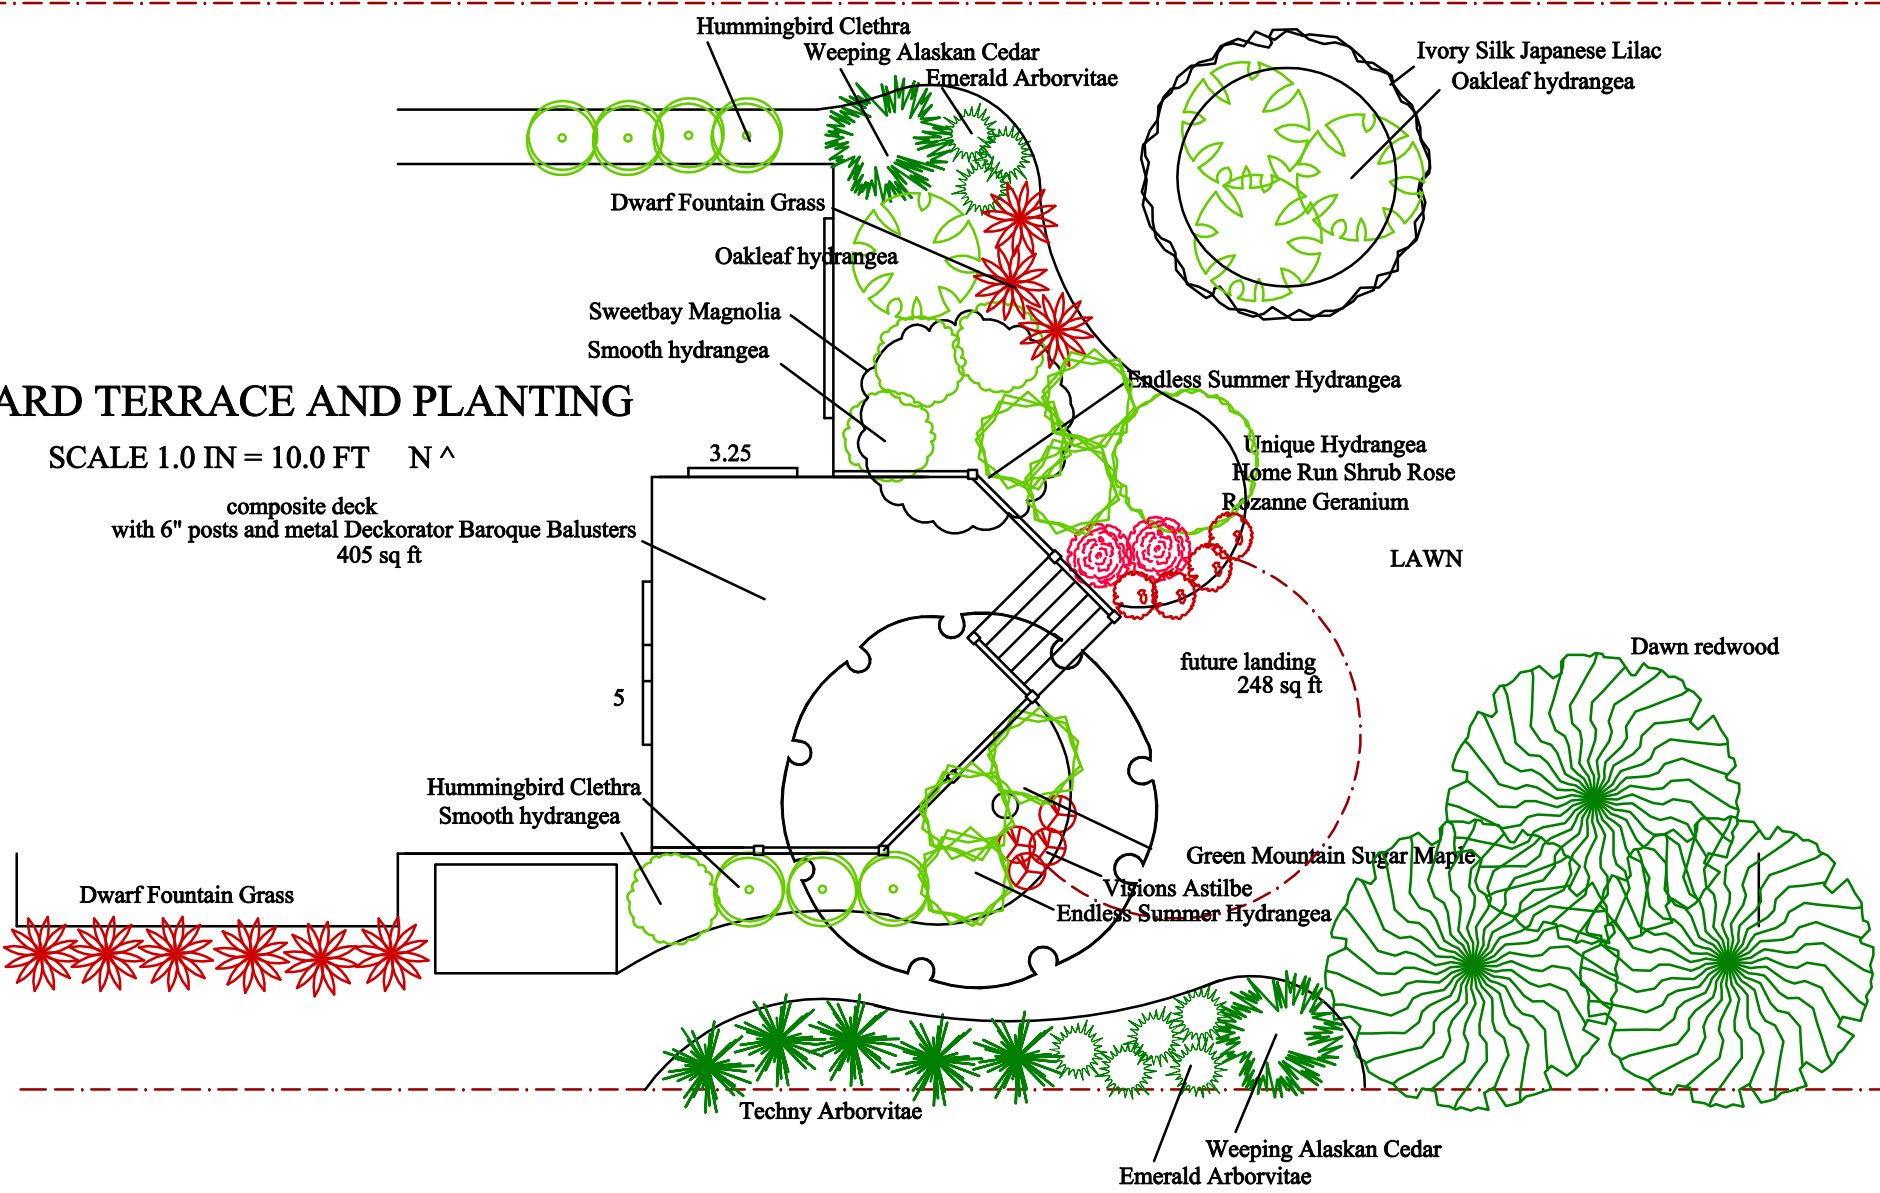

Hummingbird Clethra

Weeping Alaskan Cedar

Emerald Arborvitae

Ivory Silk Japanese Lilac

Oakleaf hydrangea

Dwarf Fountain Grass

Oakleaf hydrangea

Sweetbay Magnolia

Smooth hydrangea

Endless Summer Hydrangea

Unique Hydrangea

Home Run Shrub Rose

Rozanne Geranium

Dawn redwood

Hummingbird Clethra

Smooth hydrangea

Green Mountain Sugar Maple

Visions Astilbe

Endless Summer Hydrangea

Dwarf Fountain Grass

Techny Arborvitae

Weeping Alaskan Cedar

Emerald Arborvitae